


CEILING = 20'-4"  
ELECTRICAL GRID = 15'-10"

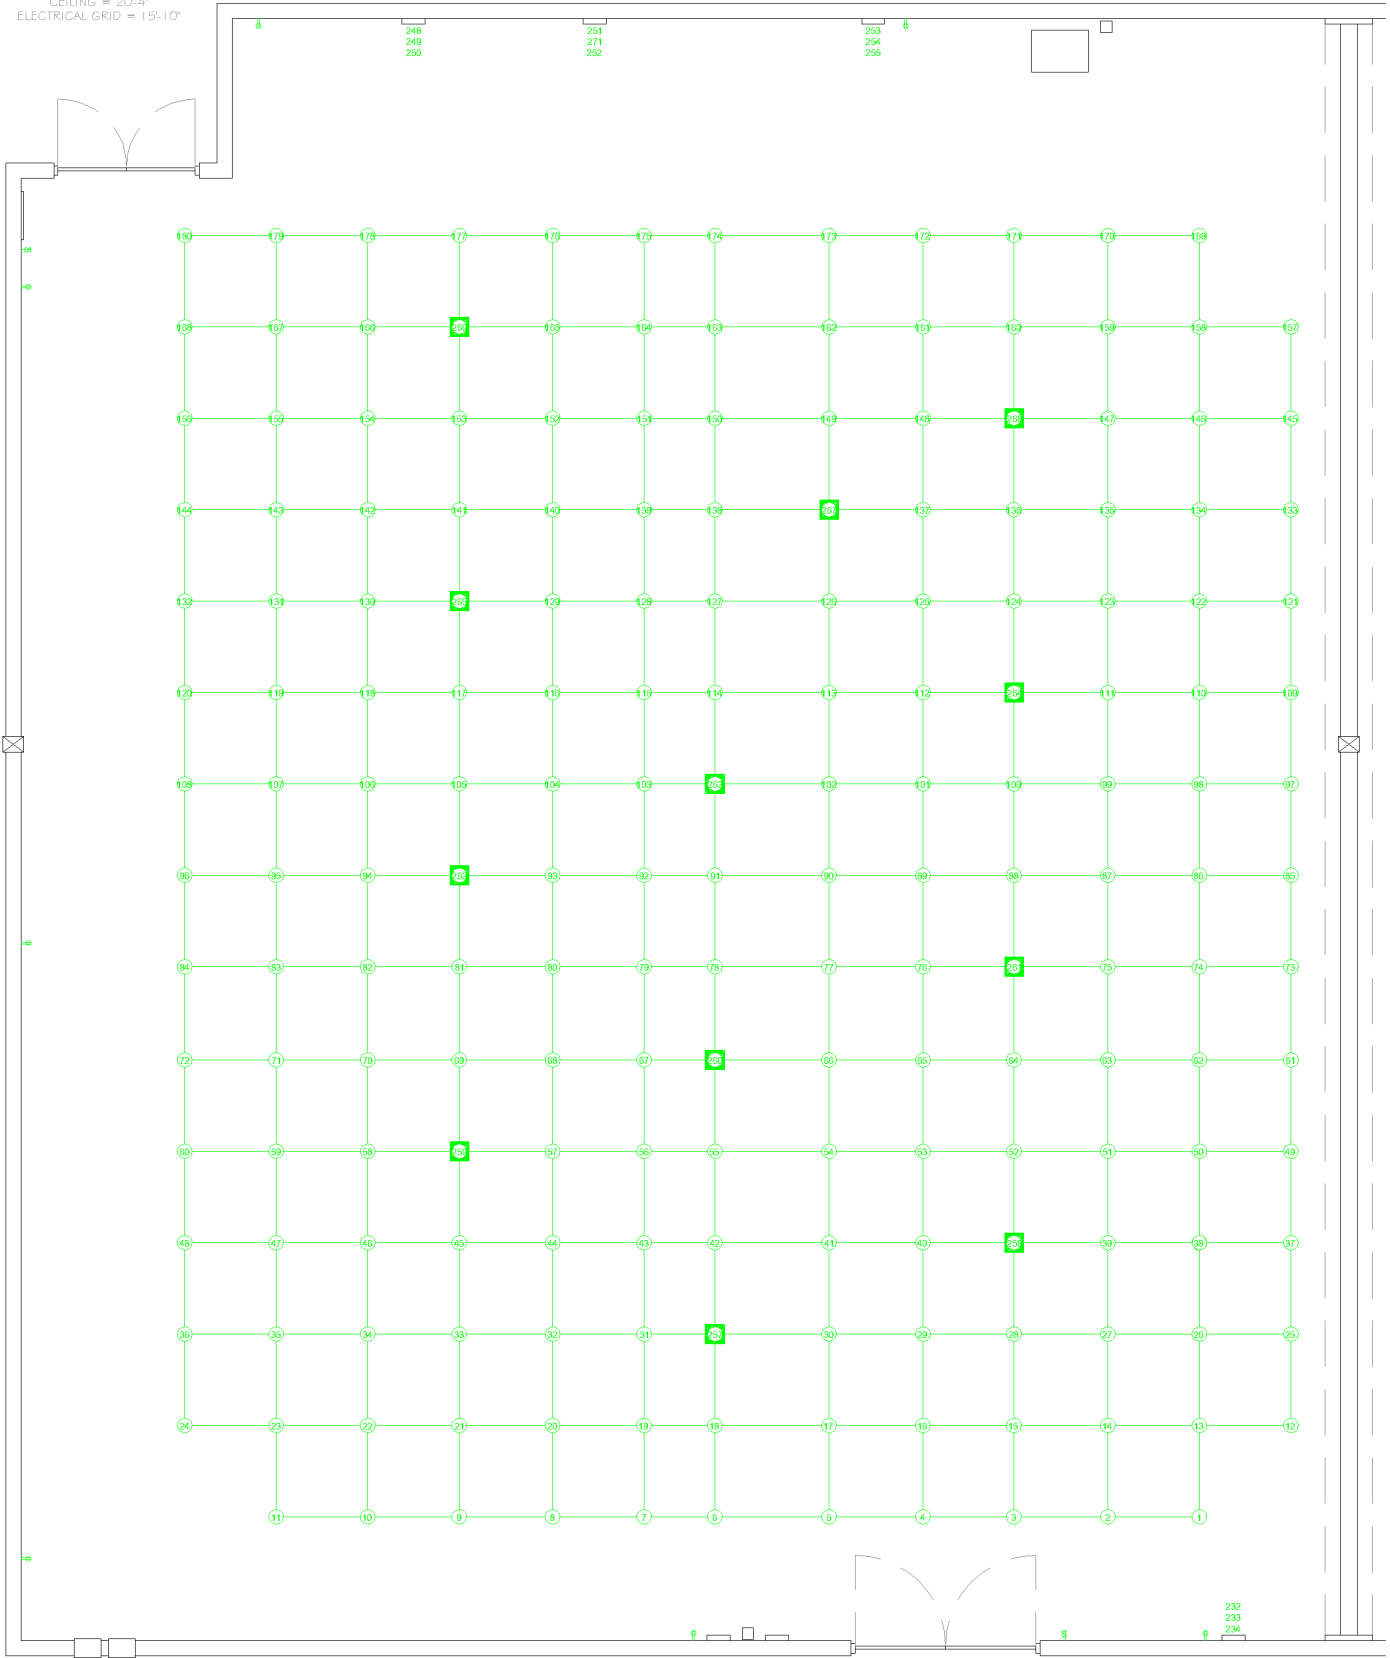

# STUDIO A

ELECTRICAL PLAN

SCALE:  $\frac{1}{8}" = 1'-0"$

**SKYWAY**  
STUDIOS  
NASHVILLE, TN